



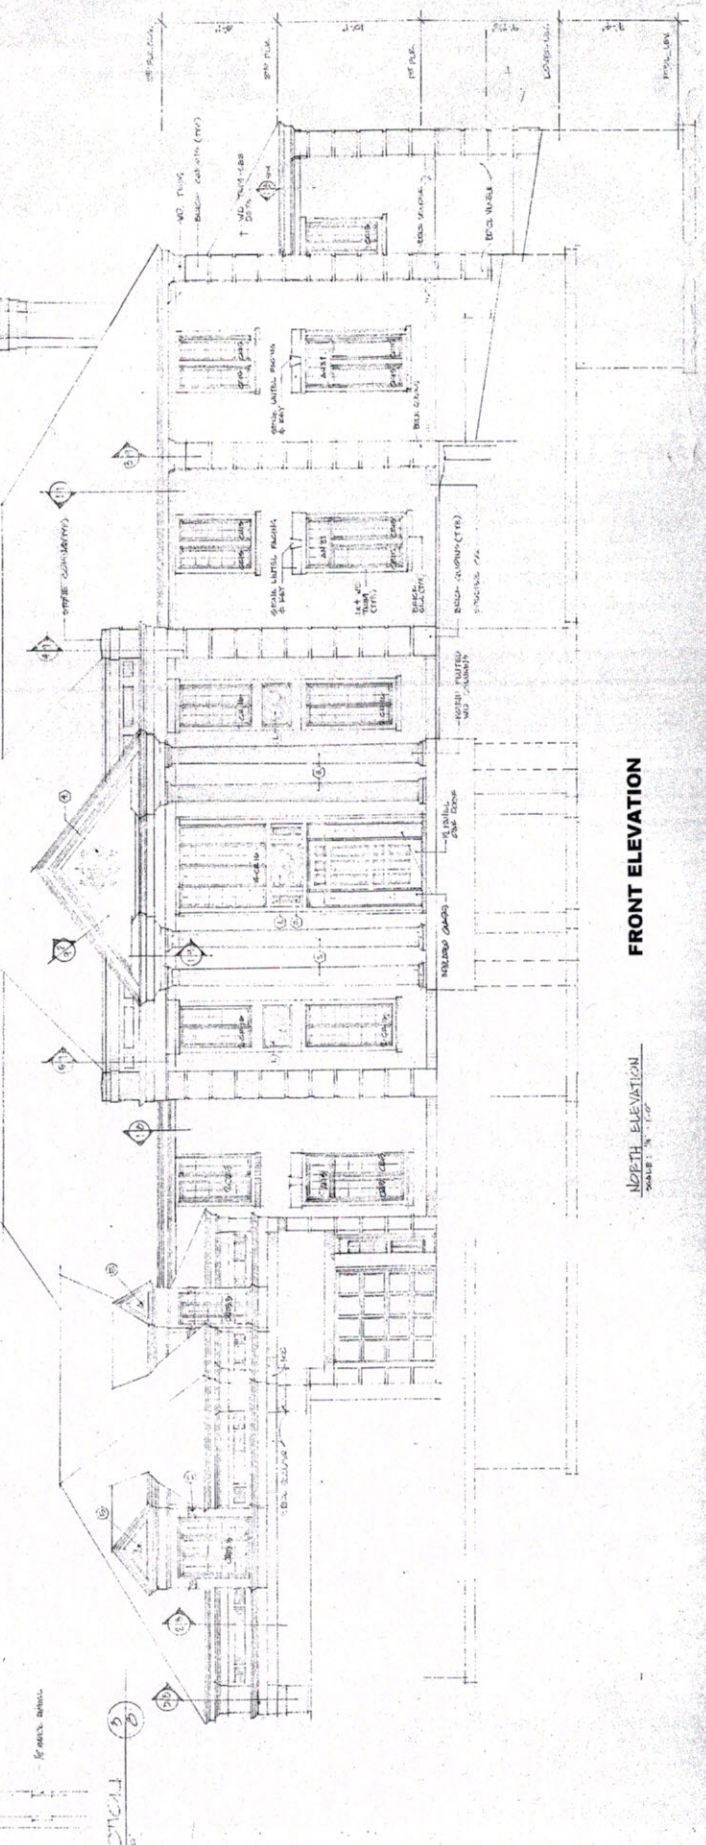

<b>REVISIONS</b>	<b>DRAWN</b> JH
1. 4/1/11	<b>CHECKED</b> JH
2. 4/1/11	<b>DATE</b> 10/11/11
3. 4/1/11	<b>PRINTED</b>
4. 4/1/11	<b>FILE NUMBER</b> 1180
5. 4/1/11	<b>SHEET</b> A8
6. 4/1/11	<b>OF</b> 1

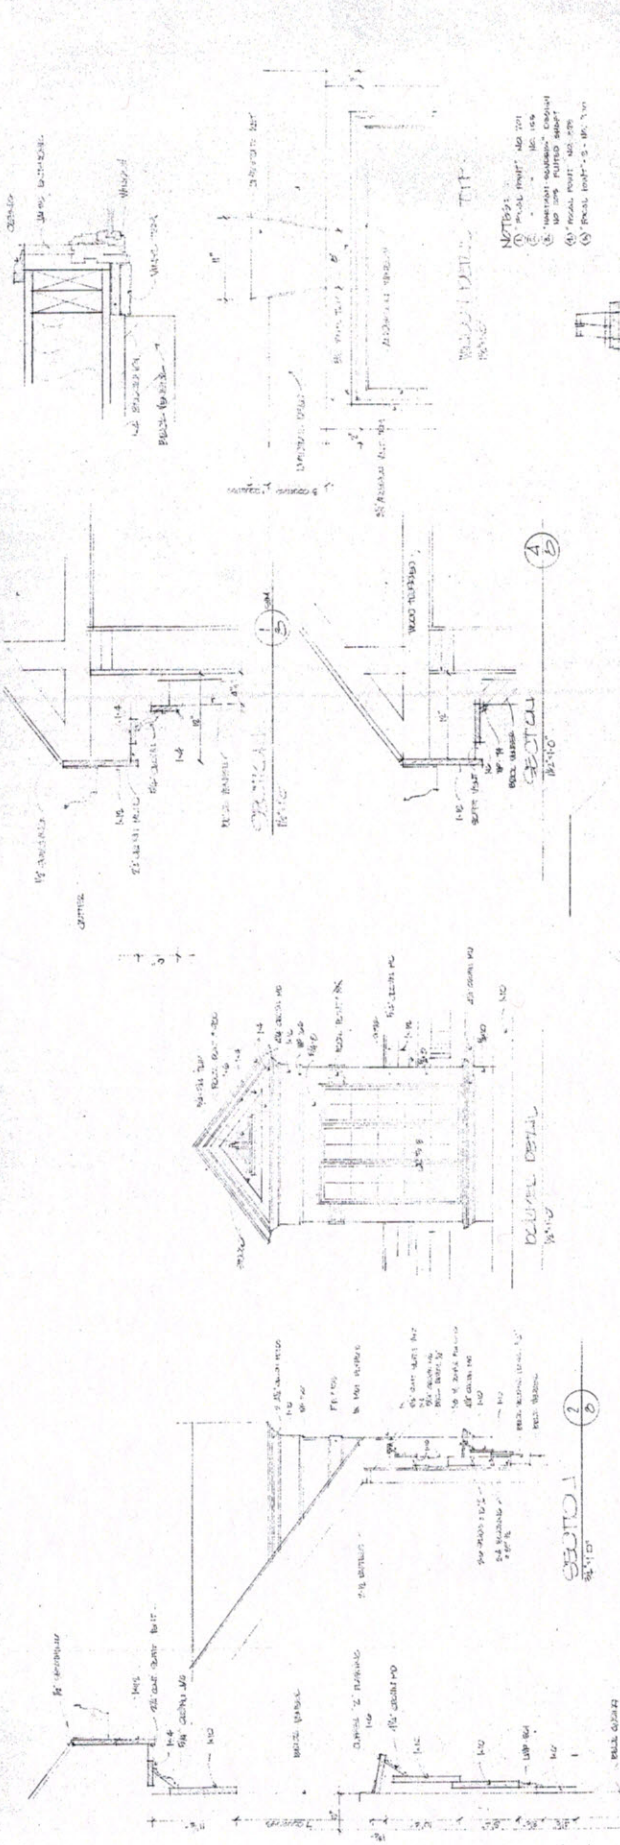

**FRONT ELEVATION**

**ROOF ELEVATION**



HENCHMAN RESIDENCE  
 0 GRAND LANE  
 CLEVELAND, OH

REVISIONS


1	11.17.04	
2	11.17.04	
3	11.17.04	
4	11.17.04	
5	11.17.04	
6	11.17.04	
7	11.17.04	
8	11.17.04	
9	11.17.04	
10	11.17.04	

DRAWN: J.K., L.C.  
 CHECKED: J.K., L.C.  
 DATE: 11.17.04

PRINTED  
 FILE NUMBER: 1180  
 SHEET: A4  
 OF: 15



ENGINEER'S SEAL APPLIES TO COMPONENTS ONLY

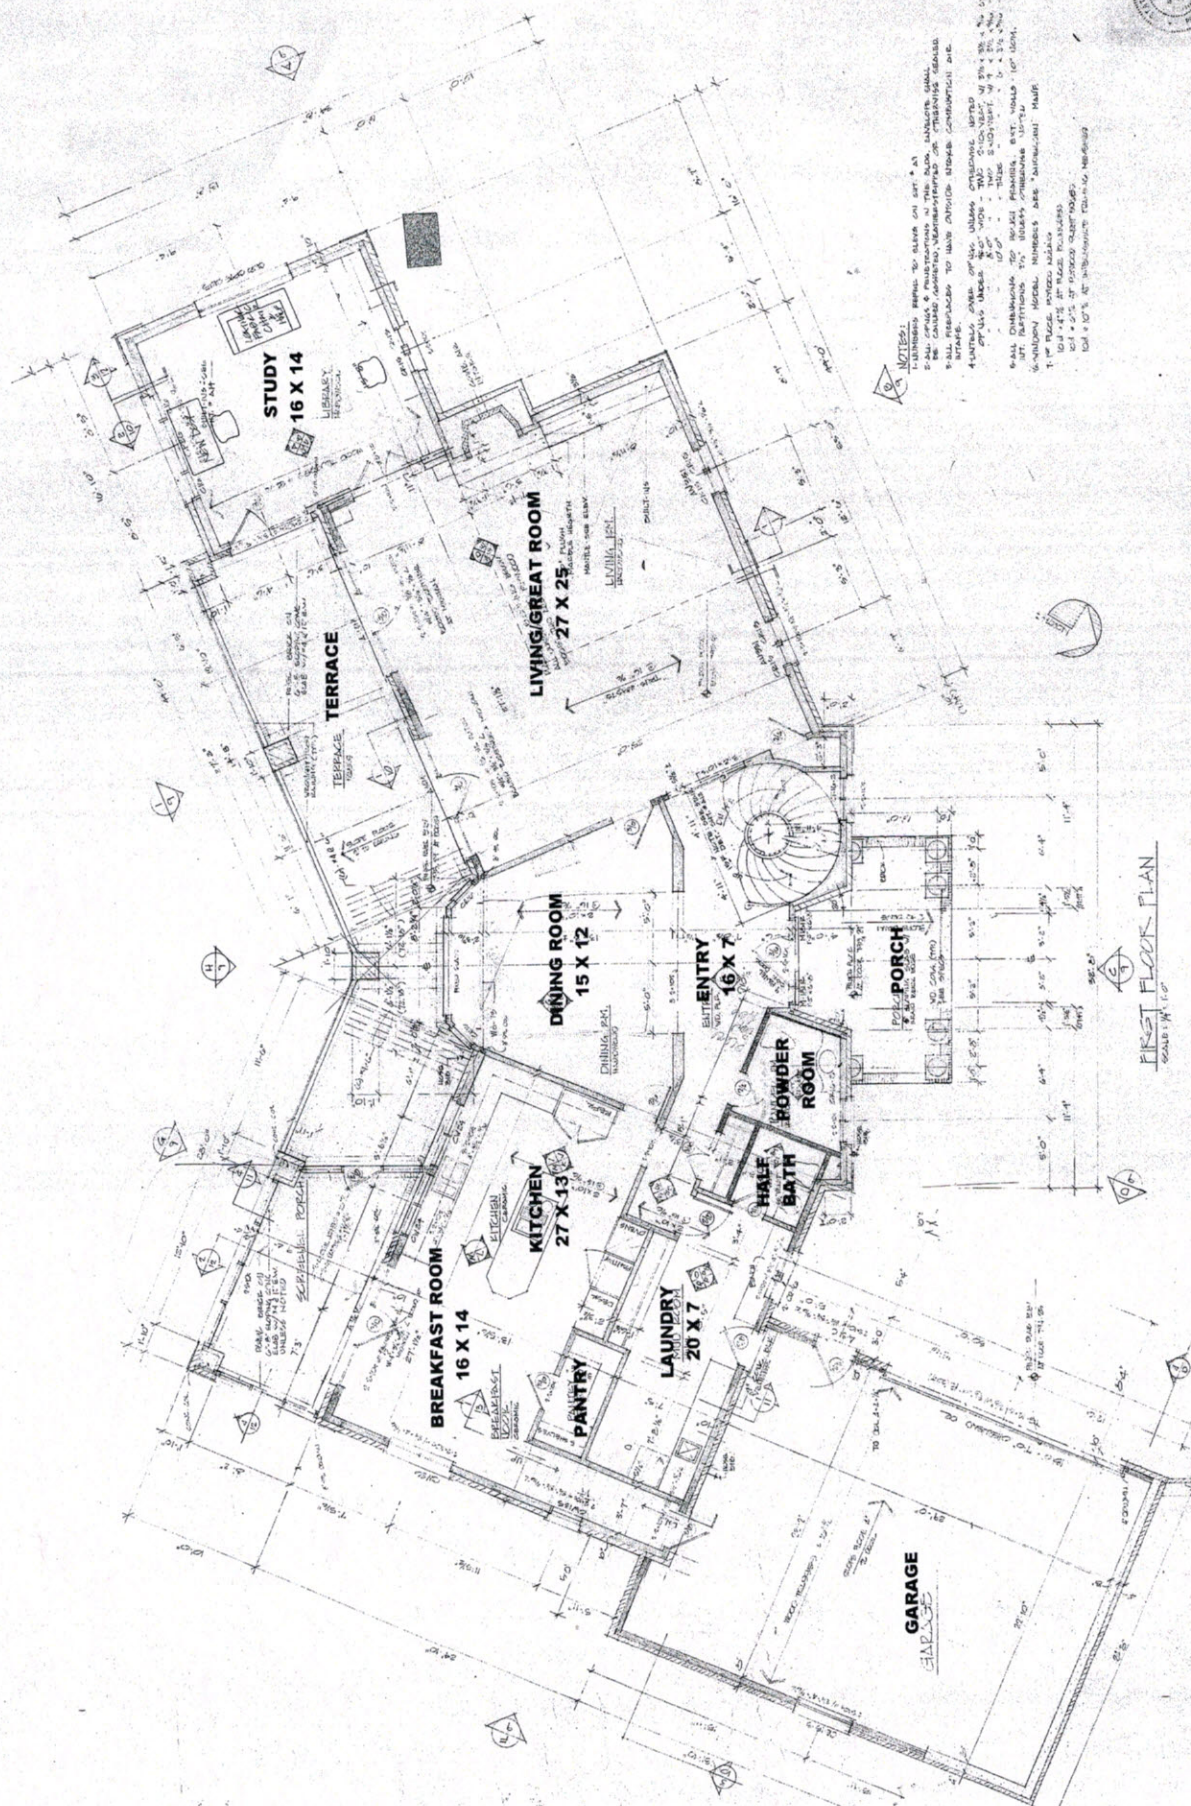


- NOTES:
1. All dimensions are to center of wall unless otherwise noted.
  2. All doors are 30" wide unless otherwise noted.
  3. All windows are 60" wide unless otherwise noted.
  4. All windows are 6' high unless otherwise noted.
  5. All windows are 6' high unless otherwise noted.
  6. All windows are 6' high unless otherwise noted.
  7. All windows are 6' high unless otherwise noted.
  8. All windows are 6' high unless otherwise noted.
  9. All windows are 6' high unless otherwise noted.
  10. All windows are 6' high unless otherwise noted.

FIRST FLOOR PLAN  
 SCALE: 1/8" = 1'-0"




REVISIONS	DATE	BY
1	11.11.14	DL
2	11.11.14	DL
3	11.11.14	DL
4	11.11.14	DL
5	11.11.14	DL
6	11.11.14	DL
7	11.11.14	DL
8	11.11.14	DL

DRAWN	JLS - LD
CHECKED	
APPROVED	
DATE	11.11.14

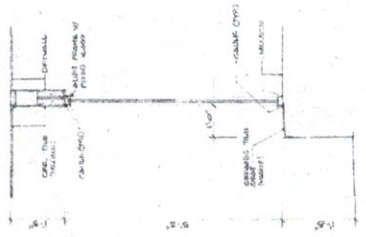

**NOTES:**  
 ALL CONSTRUCTION & FINISHES TO BE IN ACCORDANCE WITH THE LATEST EDITIONS OF THE NATIONAL BUILDING CODES, IBC & IRC.  
 ALL DIMENSIONS UNLESS OTHERWISE NOTED.  
 ALL DIMENSIONS TO FACE UNLESS OTHERWISE NOTED.

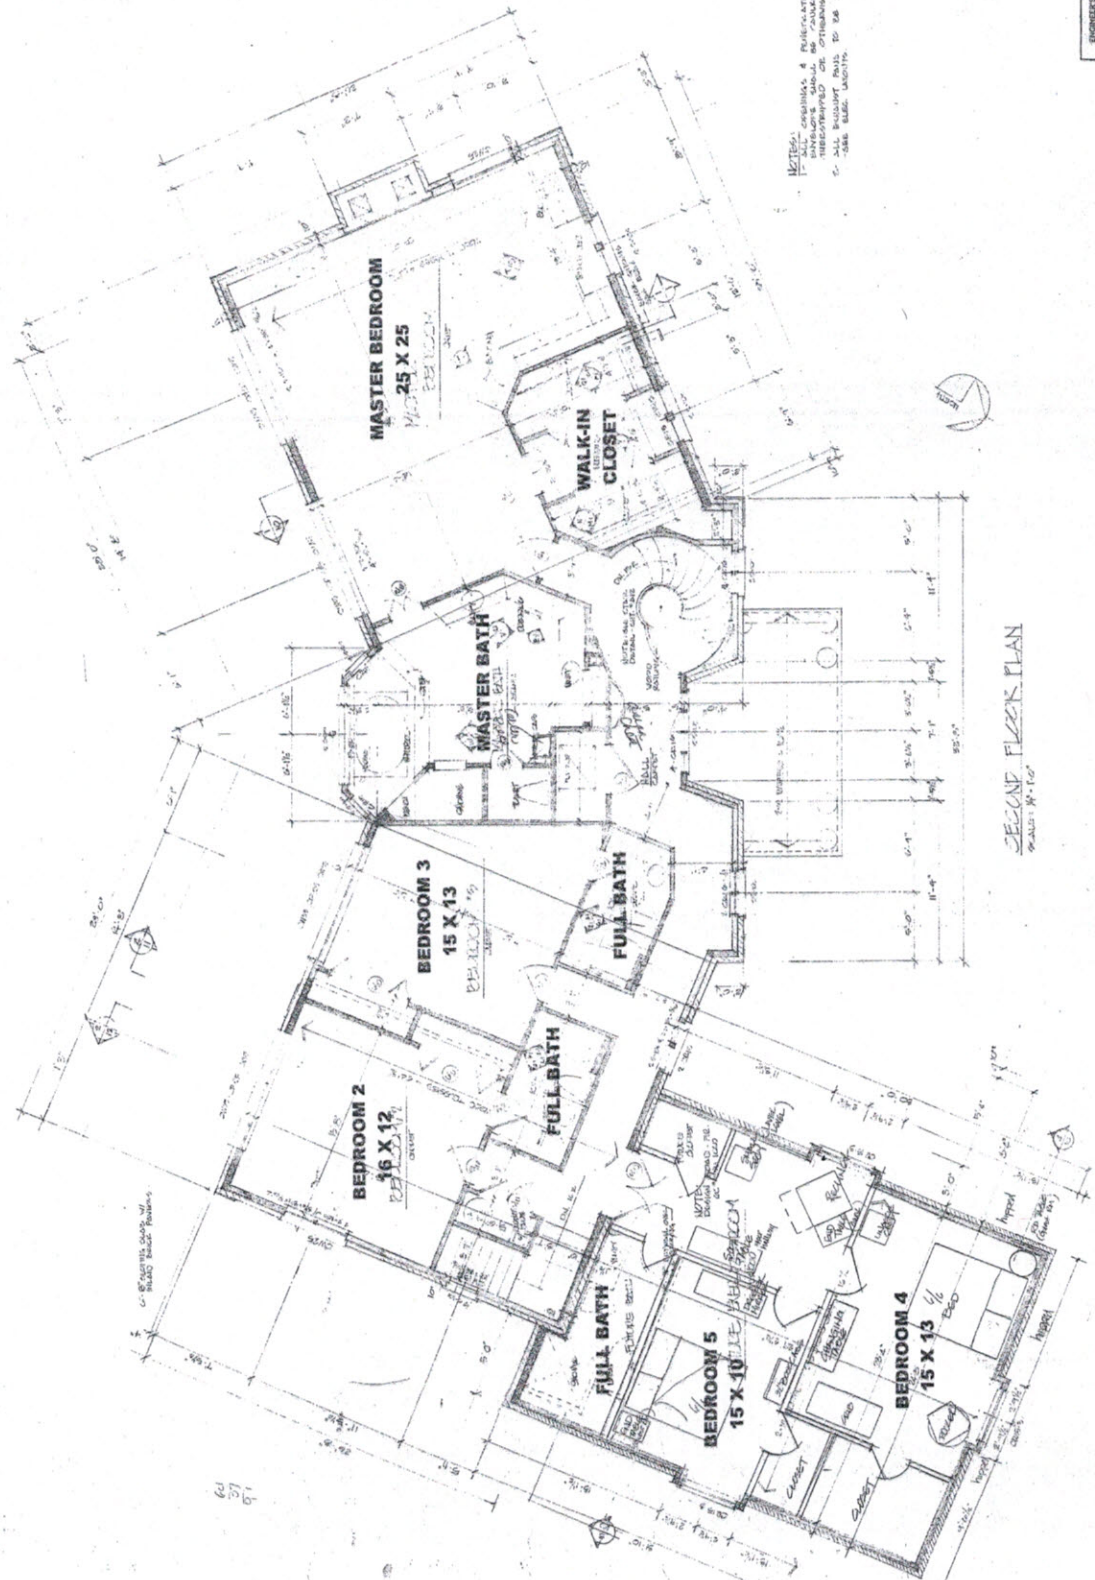

SECOND FLOOR PLAN  
 SCALE: 1/4" = 1'-0"



ENGINEER'S SEAL APPLIES TO ORDER OF STRUCTURAL COMPONENTS ONLY



HEINRICH RESIDENCE  
 15 IRONGATE PARK DRIVE  
 CENTREVILLE, OH

REVISIONS	DATE	BY	CHKD
1	12-20-04	AS	JL
2	12-20-04	AS	JL
3	12-20-04	AS	JL
4	12-20-04	AS	JL
5	12-20-04	AS	JL
6	12-20-04	AS	JL
7	12-20-04	AS	JL


DRAWN: J.H. L.C.  
 CHECKED: J.H. L.C.  
 DATE: 12-20-04  
 PRINTED: FILE NUMBER 1180  
 SHEET A3 OF 15



ENGINEER SEAL APPLIES TO DESIGN OF STRUCTURAL COMPONENTS ONLY

SECTION 2-110  
 1. ALL WALLS TO BE FINISHED FOR FINISH.  
 2. ALL WALLS TO BE FINISHED FOR FINISH.  
NOTES:  
 1. ALL WALLS TO BE FINISHED FOR FINISH.  
 2. ALL WALLS TO BE FINISHED FOR FINISH.  
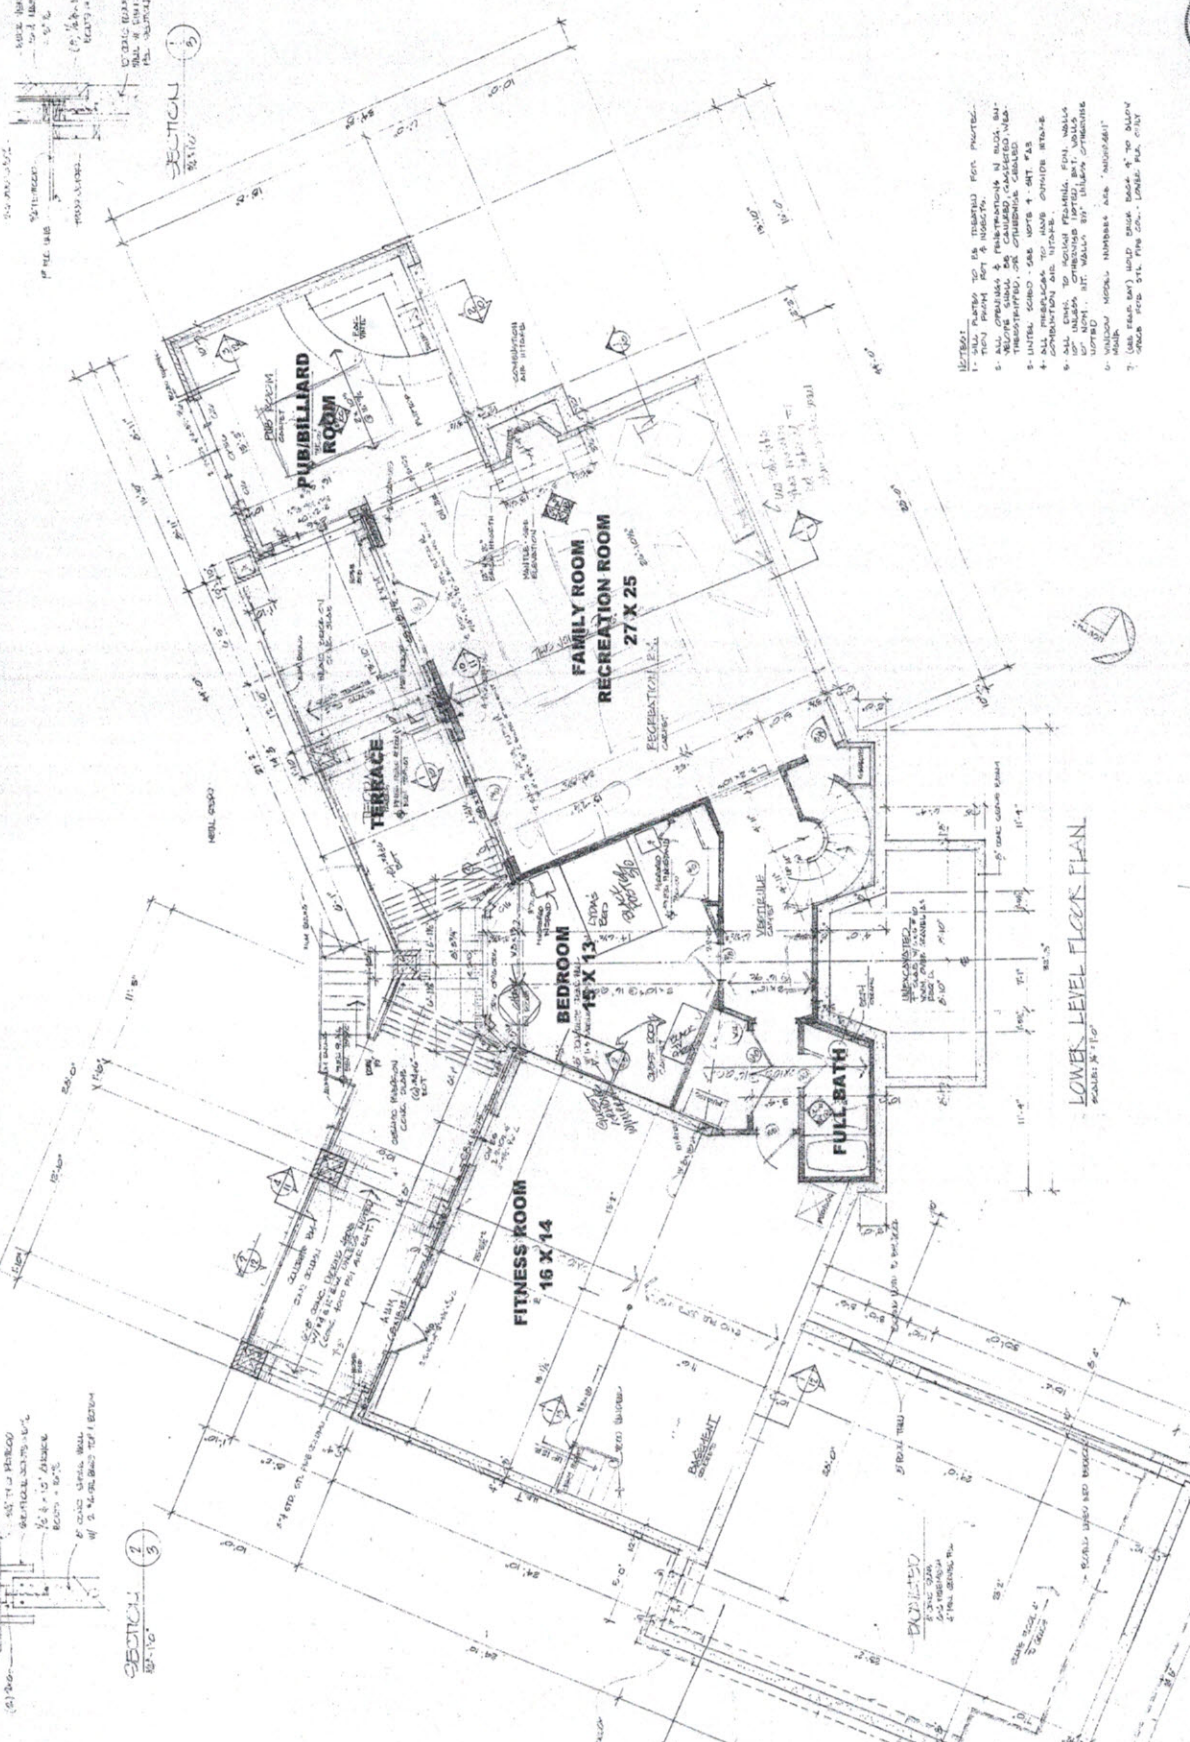

LOWER LEVEL FLOOR PLAN  
 SCALE: 1/8" = 1'-0"

SECTION 2-110  
 1. ALL WALLS TO BE FINISHED FOR FINISH.  
 2. ALL WALLS TO BE FINISHED FOR FINISH.  
REVISIONS

1	11.15.14	REVISED
2	11.15.14	REVISED
3	11.15.14	REVISED
4	11.15.14	REVISED
5	11.15.14	REVISED

DESIGNED BY: [Name]  
 CHECKED BY: [Name]  
 APPROVED BY: [Name]  
 DATE: 10.15.14

FILE NUMBER: 1180  
 SHEET: 5 OF 5

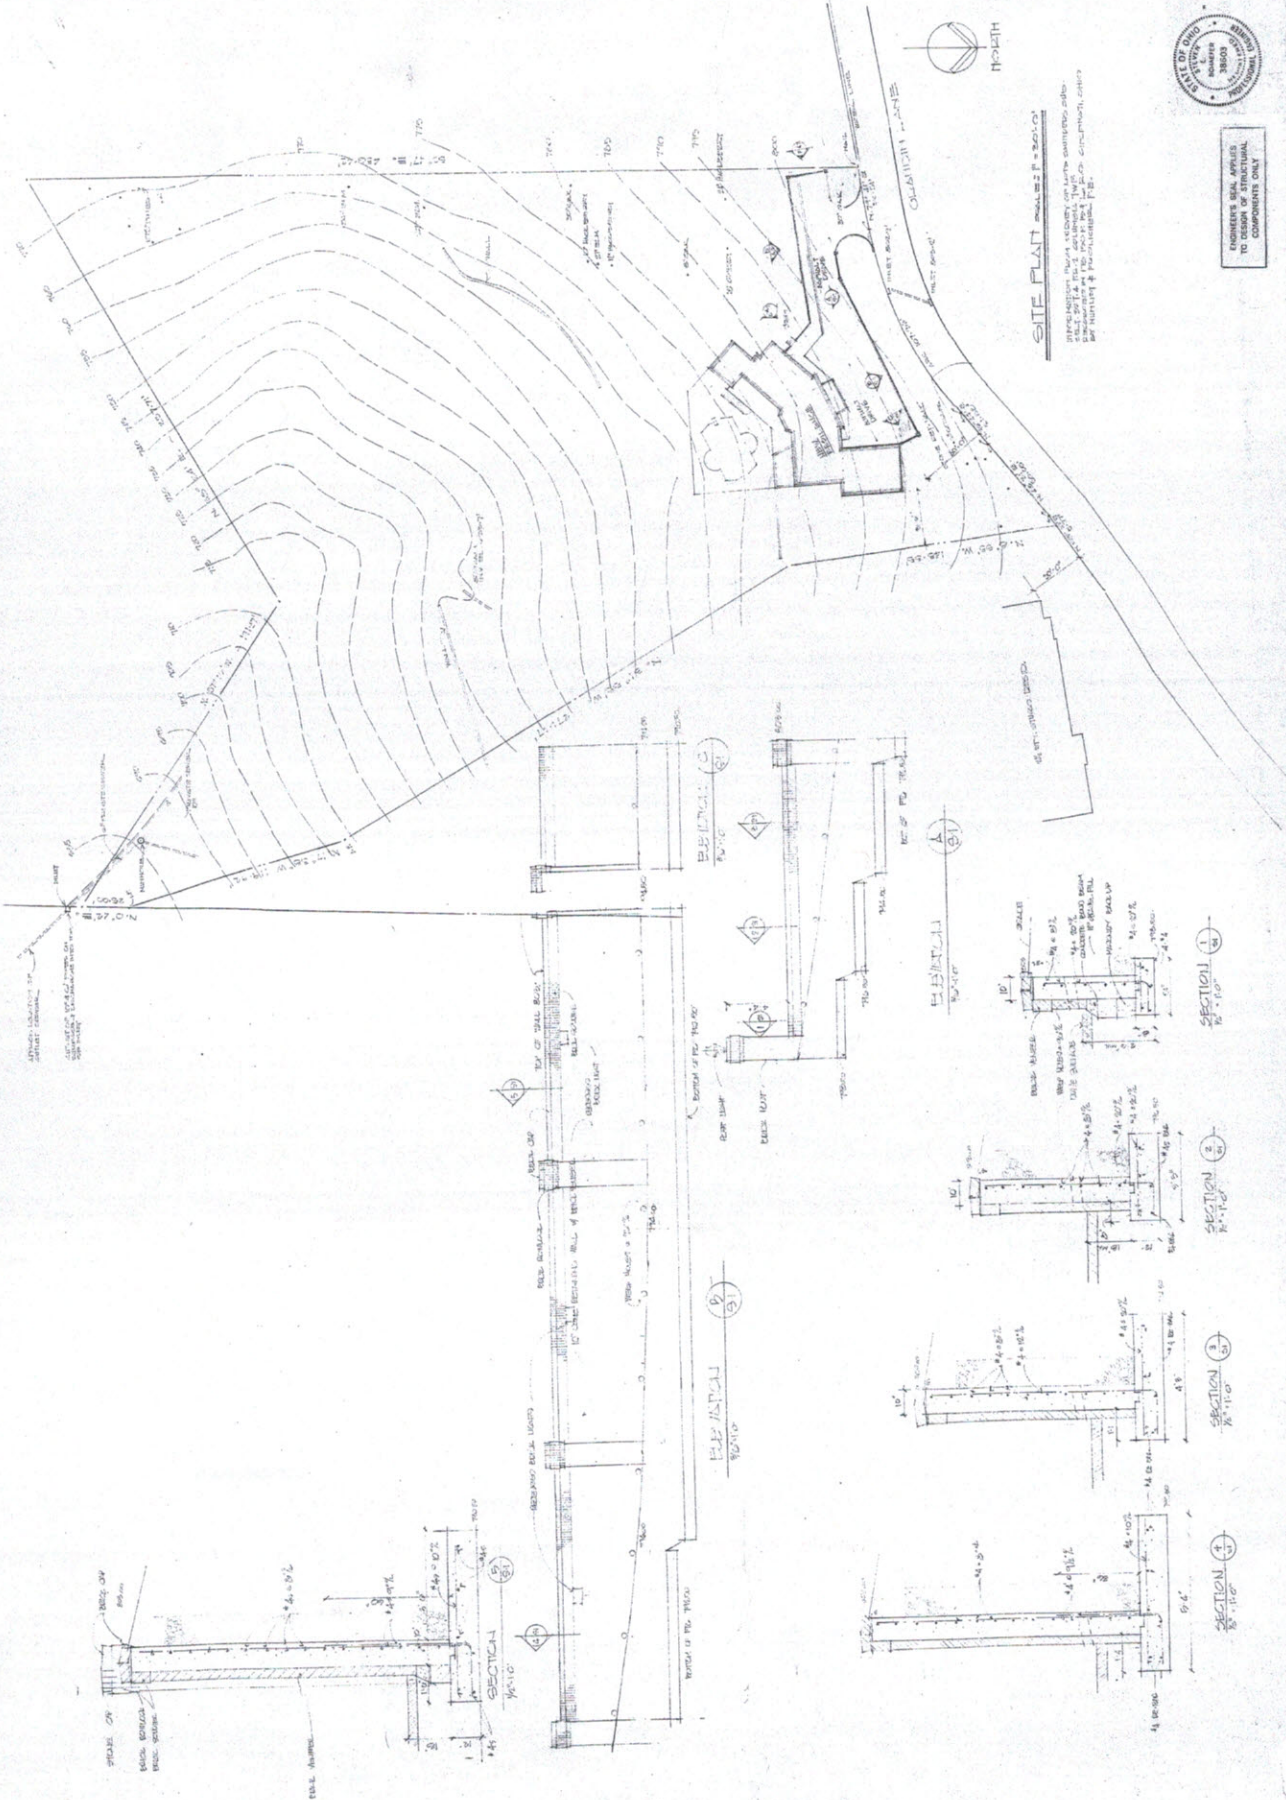

ENGINEER'S SEAL APPLIED TO DESIGN OF STRUCTURAL COMPONENTS ONLY